

**Hardscape Materials:**

Pavers: Belgard Catalina Slate-Elk Mountain

Boulders: Sunrise

**CATALINA™ SLATE**

**APPLICATIONS**

**SHAPES & SIZES**

3-PIECE MODULAR  
3' x 6' x 2 1/2"

3-PIECE STONE  
6' x 12' x 2 1/2"

6' x 6' x 2 1/2"

9' x 12' x 2 1/2"

6' x 9' x 2 1/2"

12' x 12' x 2 1/2"

**BORDER STONE**  
6' x 9' x 2 1/2"


62 2014 PRODUCT CATALOG Actual size & color may vary. Check with your local provider for availability and pricing.




**Sunrise**

**Product Name:** Sunrise  
**Description:** Tan boulder with splashes of orange  
**Sizes Available:** Random  
**Color:** Tan

Flagstone: Elk Mountain

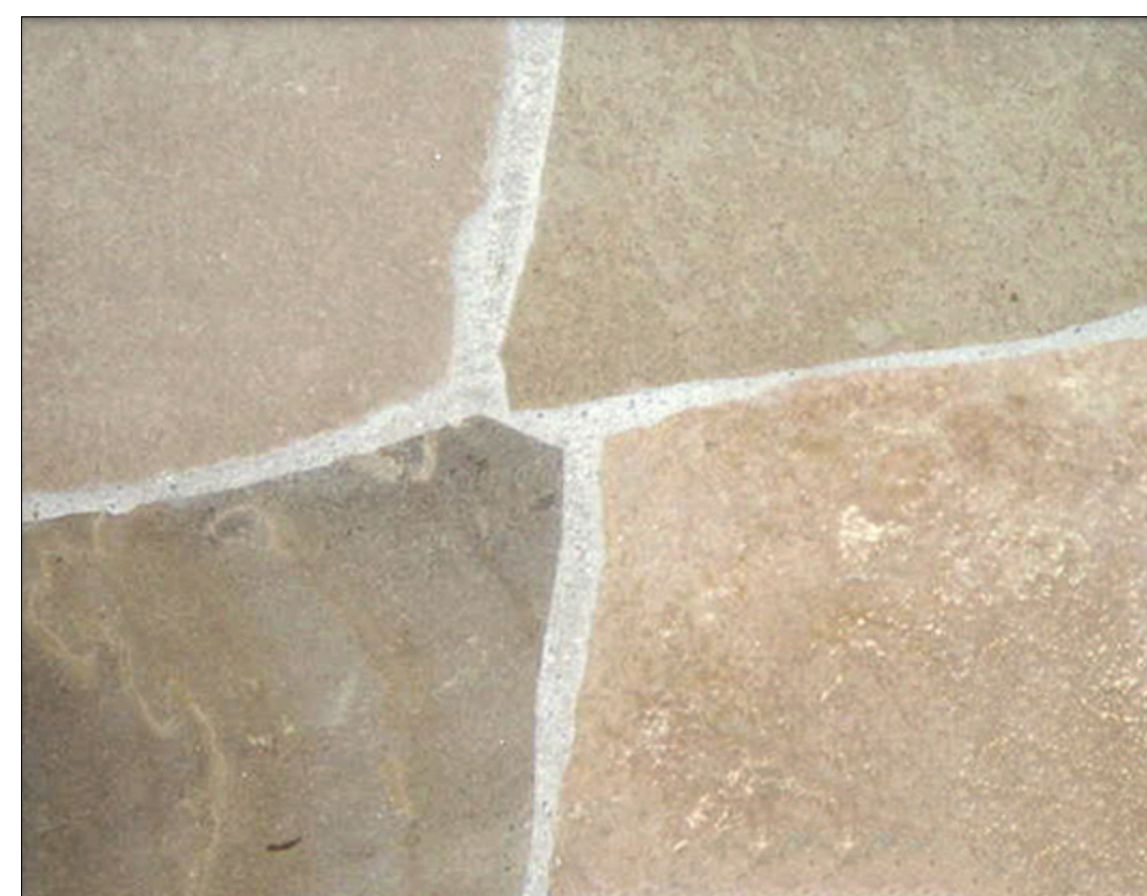

Concrete: Sierra

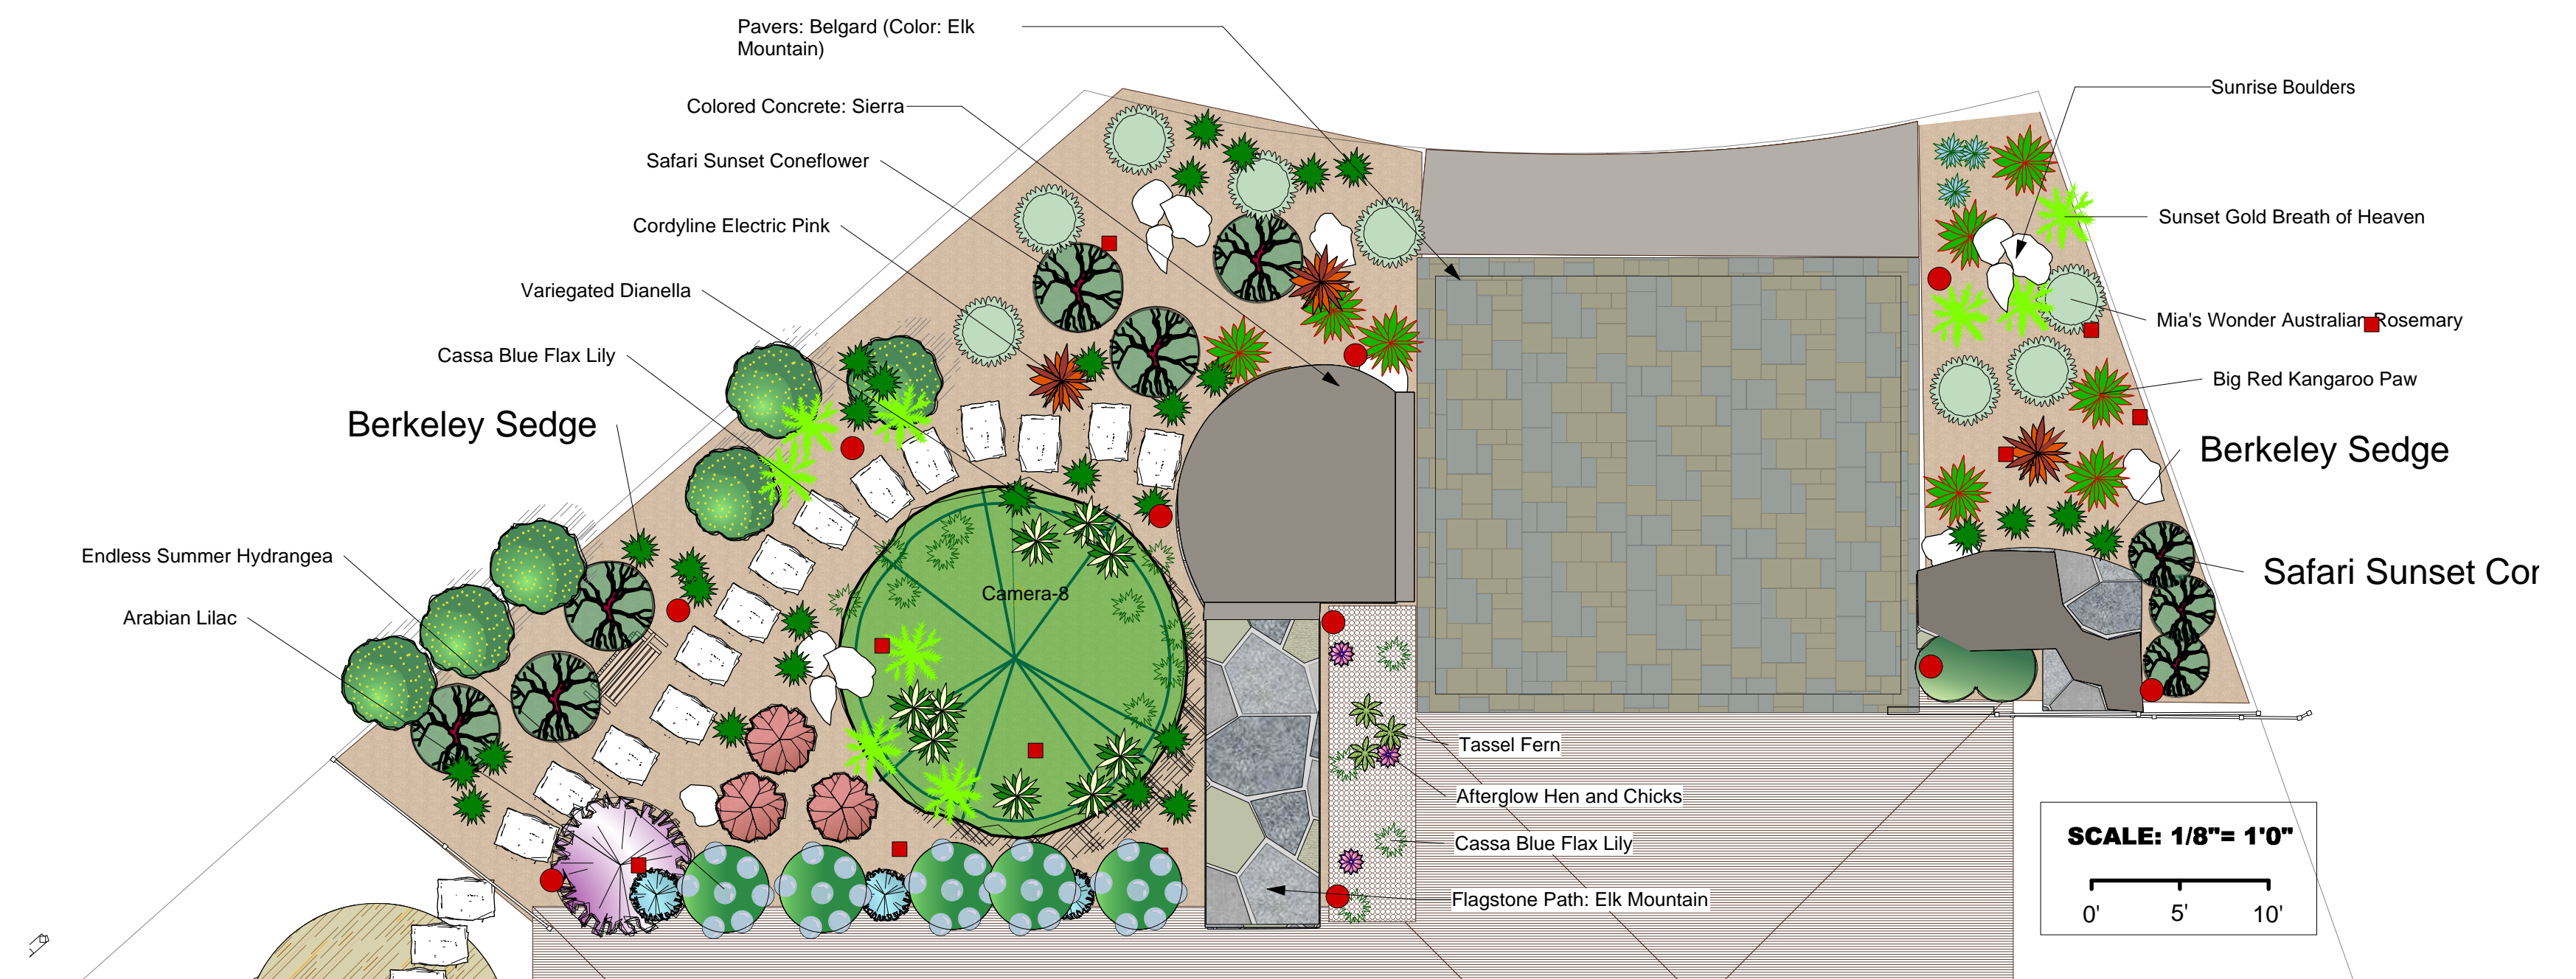

**LIGHTING LEGEND**

- SPOTLIGHT - Sollos Textured Bronze LED
- PATH LIGHT Sollos Textured Bronze LED